


Date	Drawing Revision	Index	By
23/02/2023	Various changes	A	SHM
29/03/2023	Various Changes	B	SHM
04/03/2023	Substation location updated	C	JGW


Proposed Pedestrian link to core path



Housetype Schedule	
Housetype	Quantity
Nina	22
Fern	8
Inchkeith	4
Noss	12
Shaw	3
Shaw Special	4
Taylor	1
Taylor Special	4
Victoria	2
Gairsay	1
Hunter	5
Iona	2
Jonathan	12
Total	80

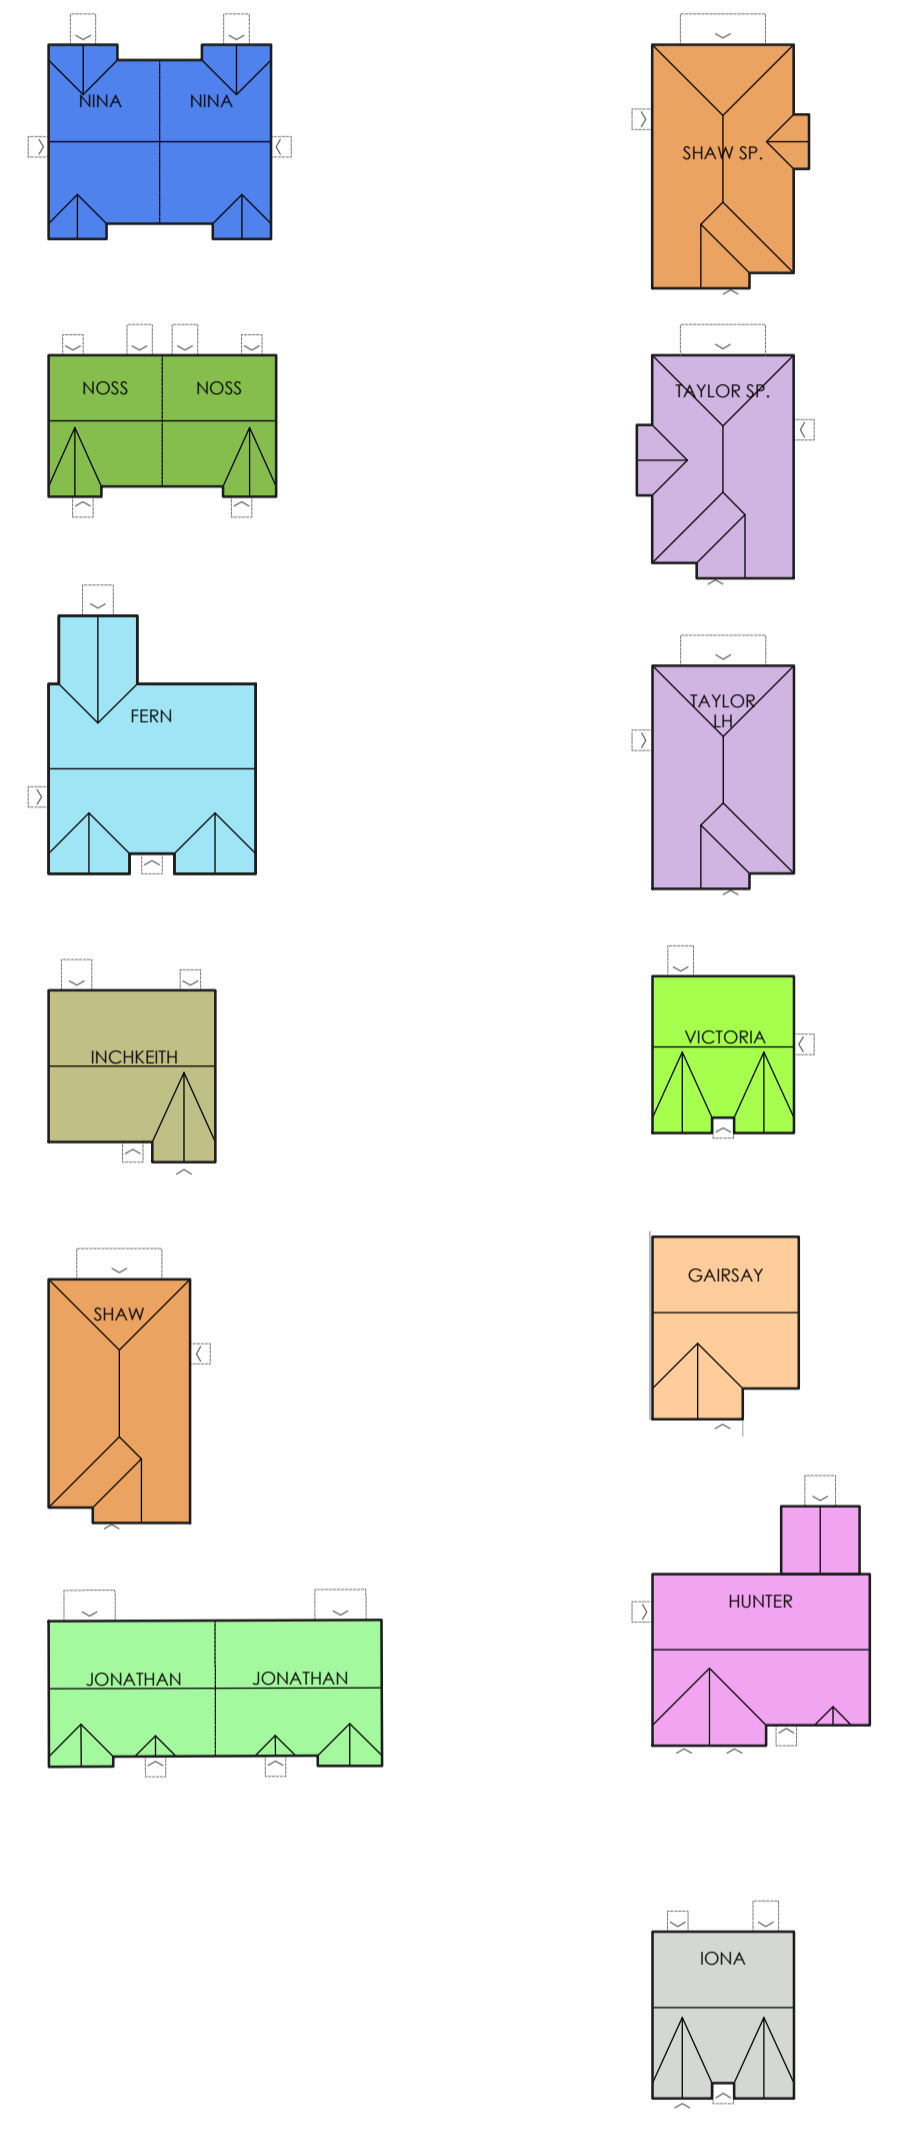

Proposed Pedestrian link to core path

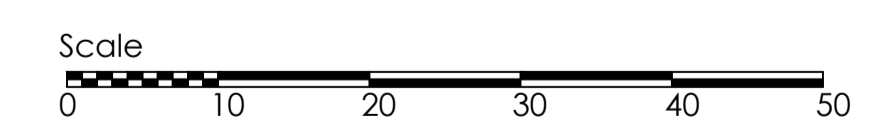

PROJECT:
Proposed Development at
Queens Meadow, Coatstown of Balgonie

DRAWING:
Site Plan
General Arrangement

Drawn/checked by: SHM	Checked by: -	Date: 16/02/22	Scale: 1:500
Site Code: 076	Job Code: SK/SP	Drawing No.: 001	Revision: C

A1

Copyright © Easy Living Developments Ltd 2021. All rights reserved. Any breach of copyright will be pursued.