




WEST ELEVATION  
SCALE 1/100

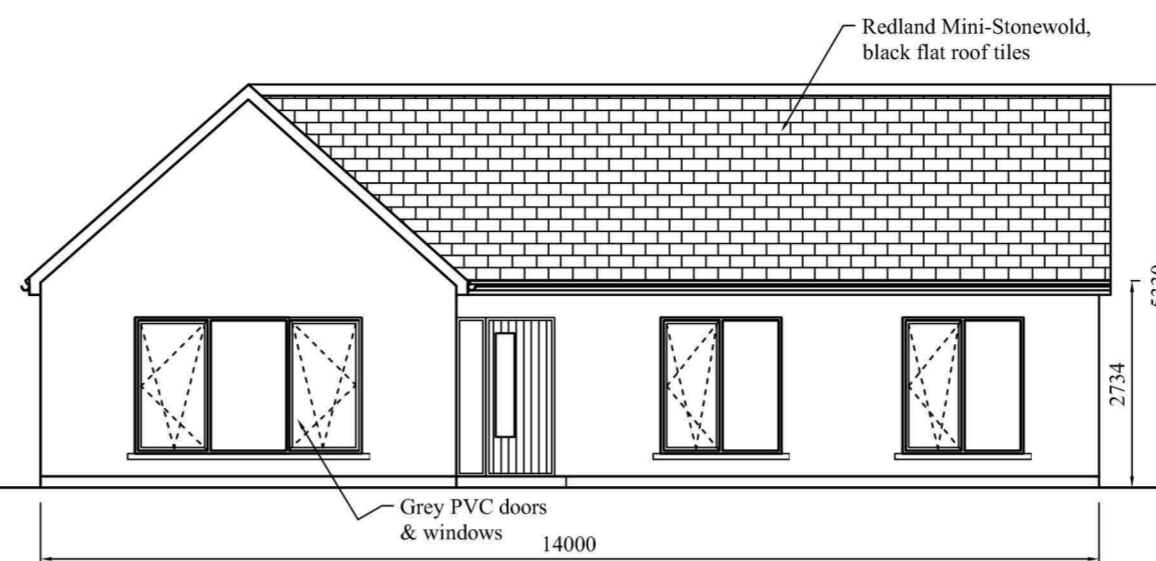


EAST ELEVATION  
SCALE 1/100

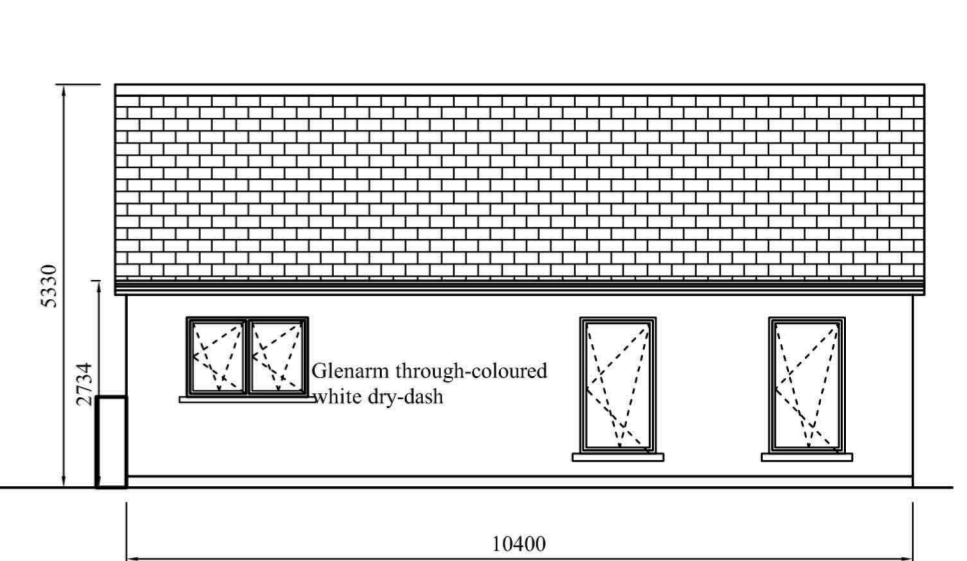

SOUTH ELEVATION  
SCALE 1/100

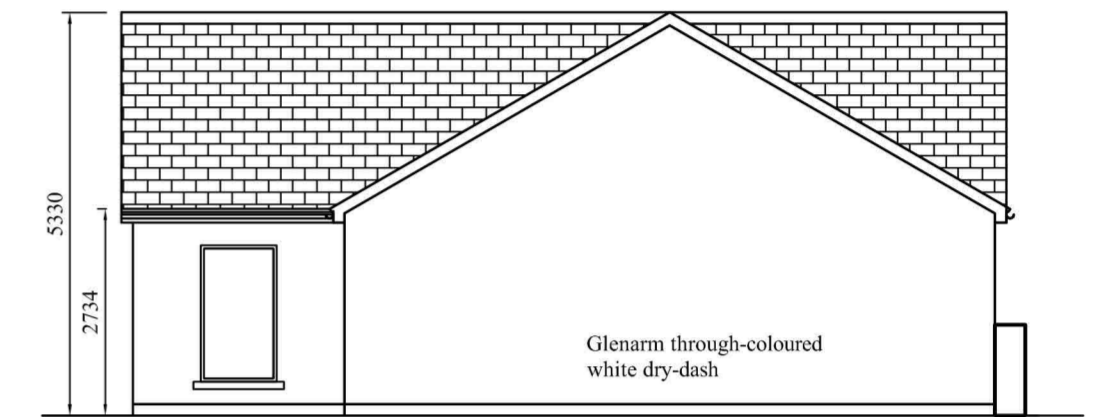

NORTH ELEVATION  
SCALE 1/100

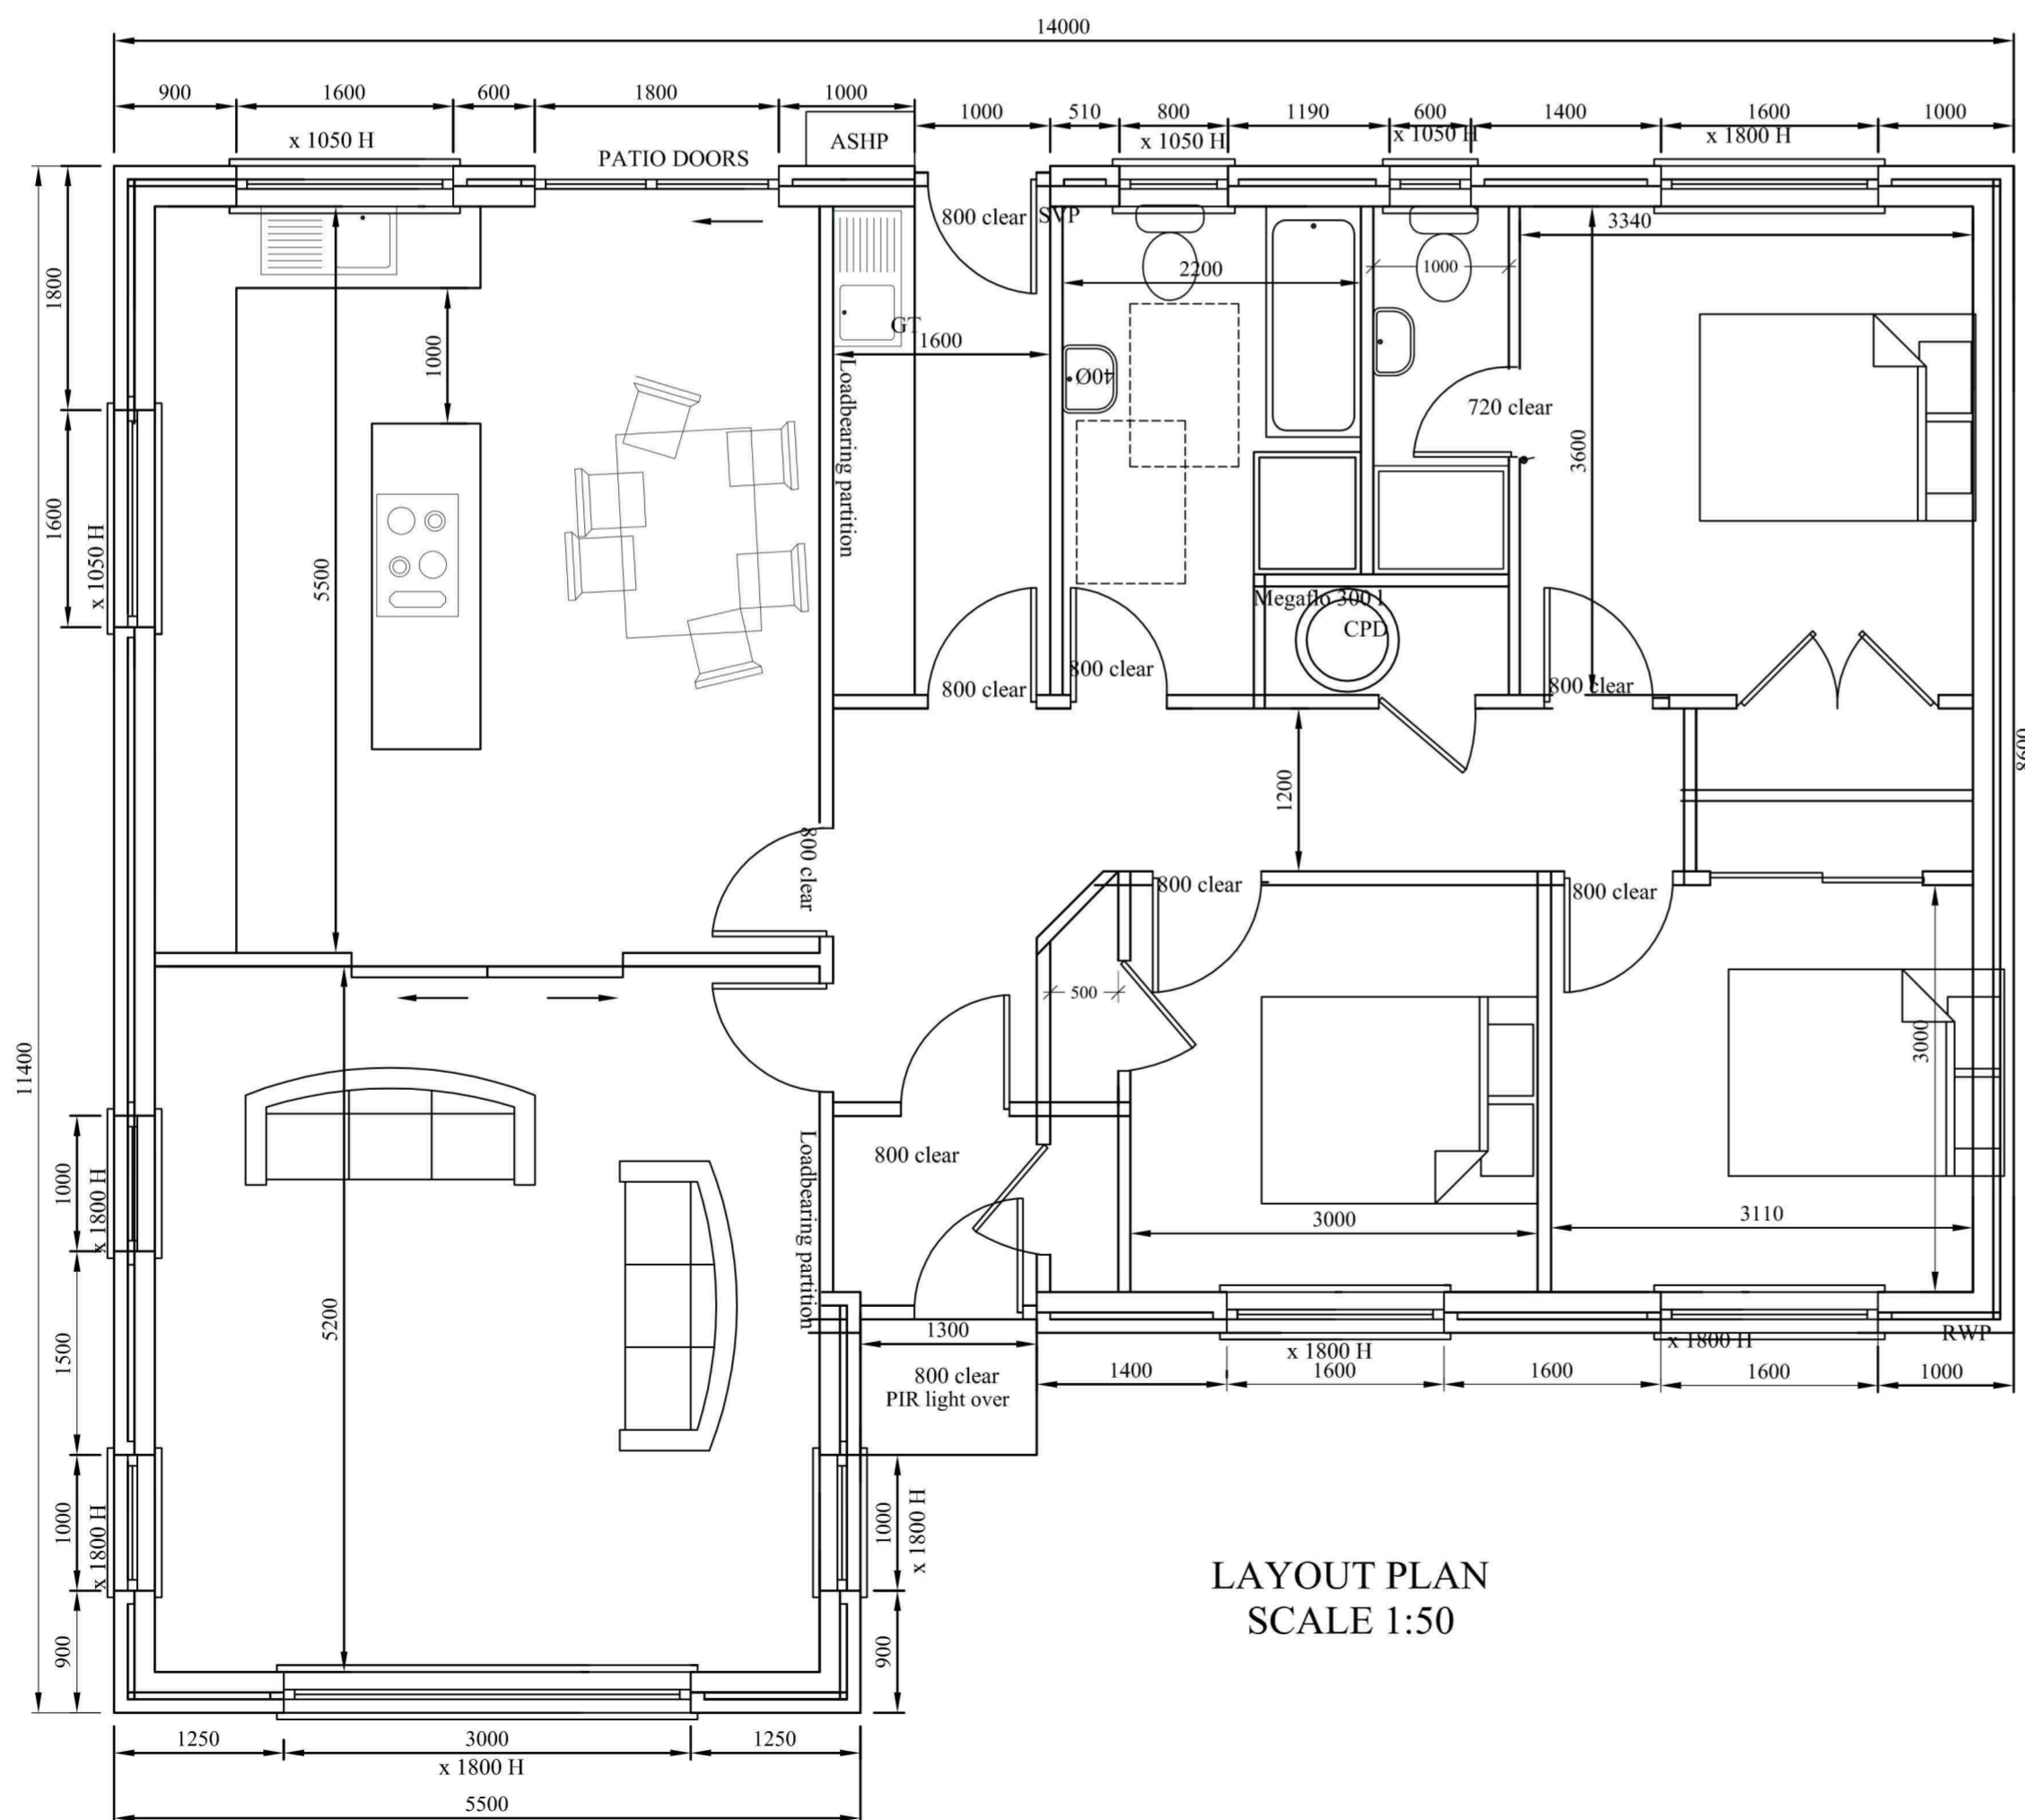

LAYOUT PLAN  
SCALE 1:50



Scale 1:100



Scale 1:50

Do not scale drawing, dimensions for Planning & BW purposes only

- Amended (A) Redesign house
- Amended (B) Planning details
- Amended (C) House made shorter
- Amended (D) Patio doors removed
- Amended (E) ASHP added to elevations

		Kweldsro Weyland Terrace Kirkwall KW16 1LS				
		Phone/Fax: (01856) 871362 E-mail: info@breckdesigns.com				
D Grieve, B Eng (Hons)	Drawn by Di Grieve	Checked by	Approved by - date 21 June 2023	File Number 2988	Date 21 June 2023	Scale as shown
Site 2, Hillside Road, Stromness			Proposed New House		Drawing Number 2988/02E	Revision 1